


1. Coldroom ext. lock




2. Coldroom int. lock



3. Rising Hinges

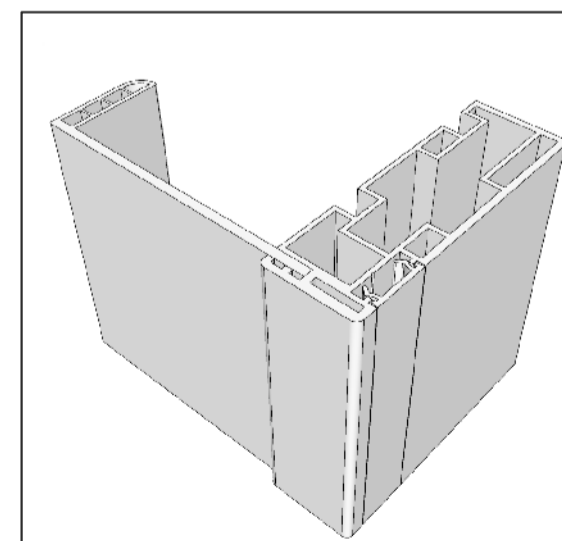

4. PVC frame

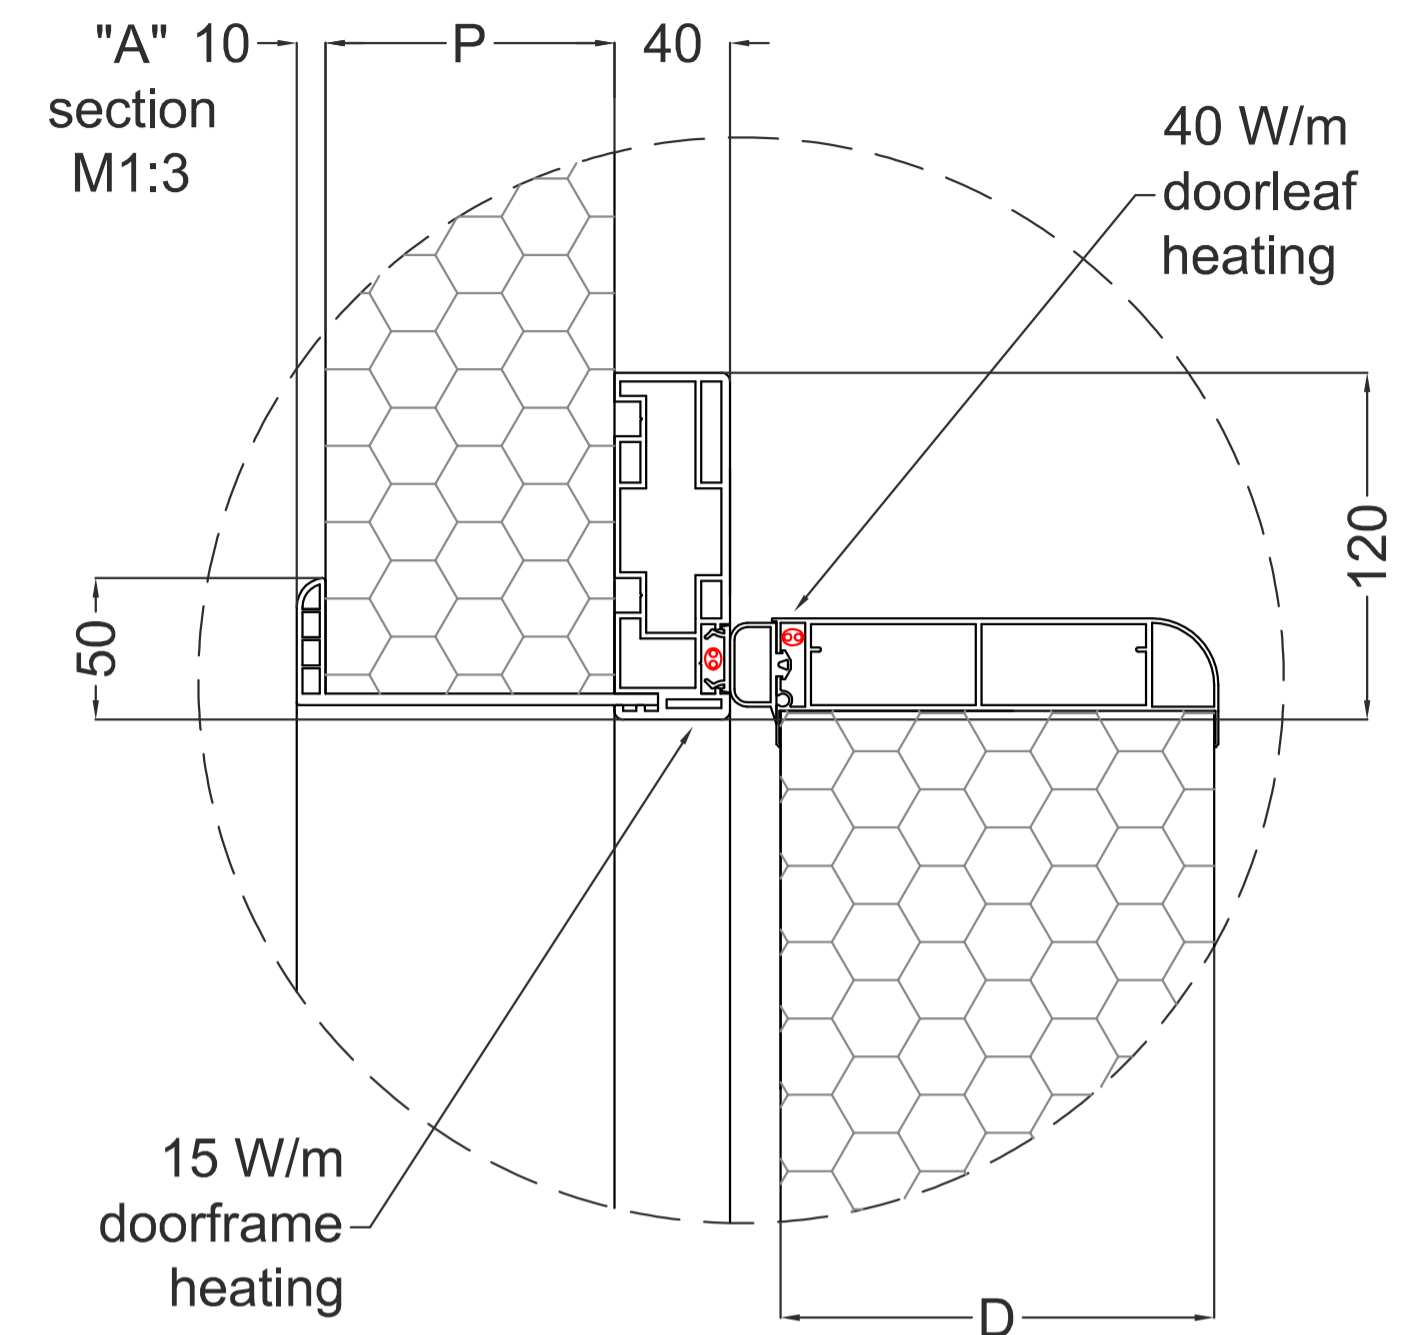

D - Doorleaf thickness 150 mm
 H - Clear opening height
 W - Clear opening width
 P - Panel thickness
 PVC inner frame up to 150 mm
 Powder coated steel profile over 150 mm

- 5. Doorleaf heating (40 W/m)
- 6. Doorframe heating (15 W/m)

Cut out size for frame
 W+20 mm
 H+10 mm

Tárgy: IglooDoors® IDH150 -25/-40°C		 Hűtőépítő Kft. 3200 Gyöngyös Kenyérgyár út 9. 06 37 737 500
Dátum: 2024.01.02	Ajánlati ref.:	
Tervező: Istvánfy András	Oldalak: 1/1 oldal	

IglooDoors® products are protected by RCD (Registered Community Design) rights, unauthorized replication of the products or infringement of the design right may result in legal consequences.
 IglooDoors® products are equipped with a valid National Technical Assessment supported by accredited tests from ÉMI.