
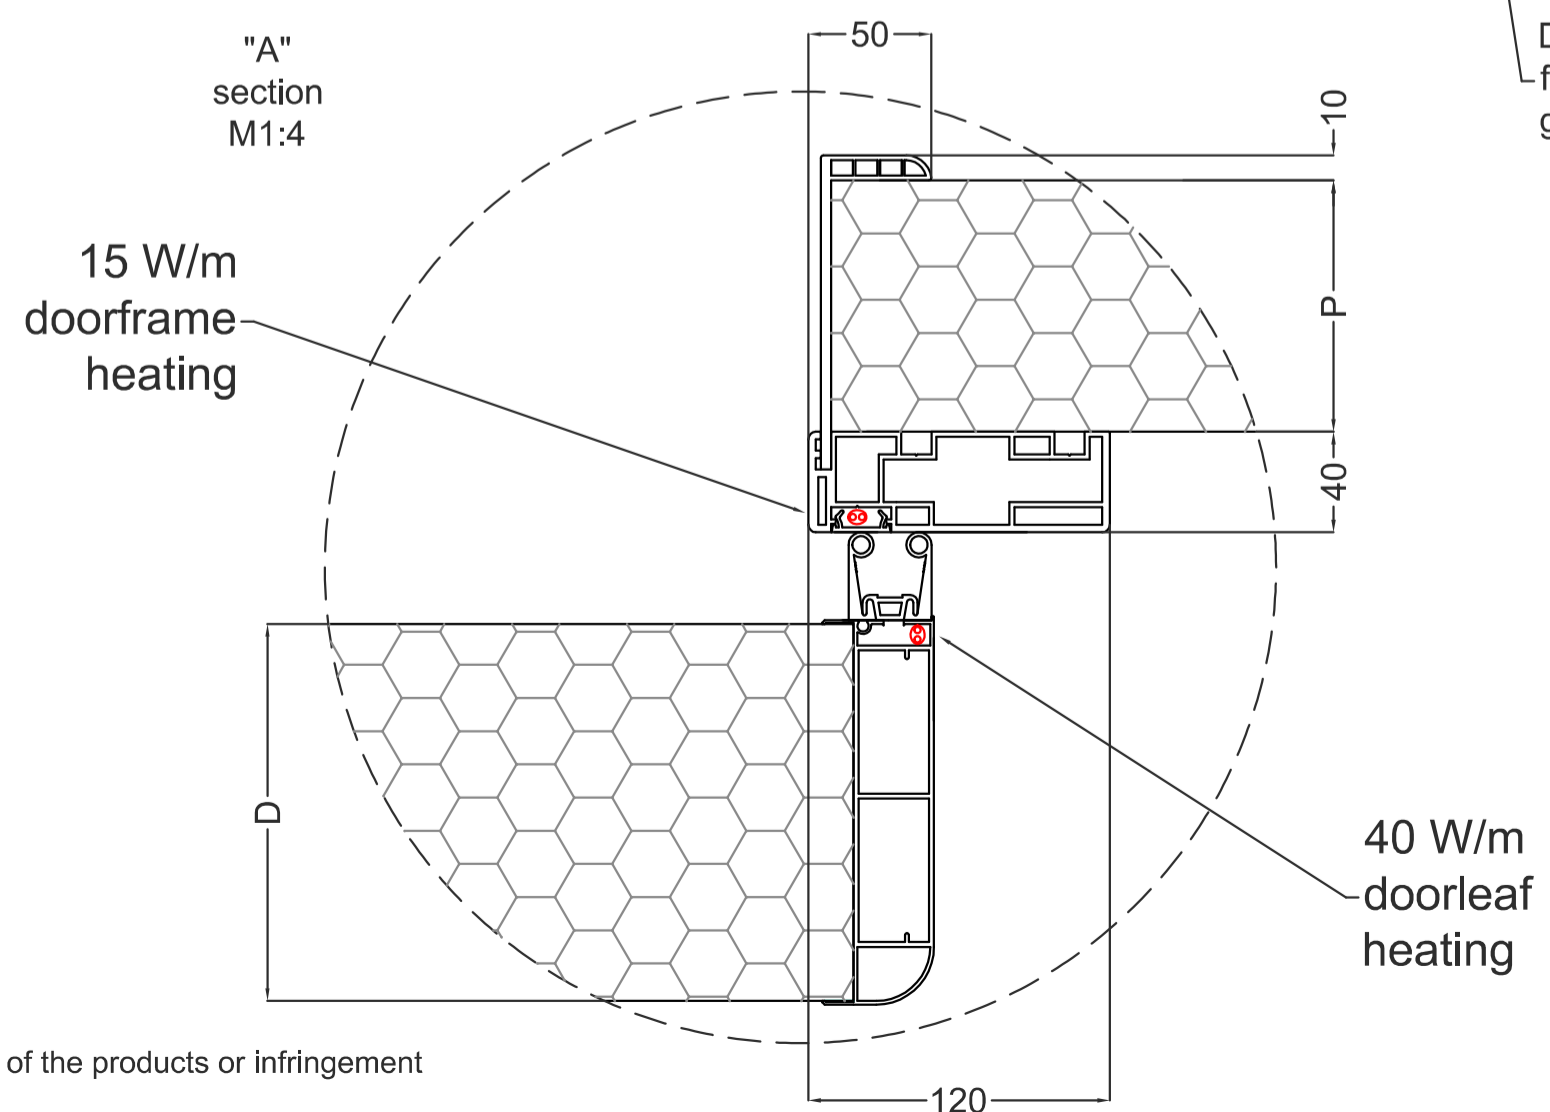


O-1 Wall guide (Optional)

Double floor gasket!

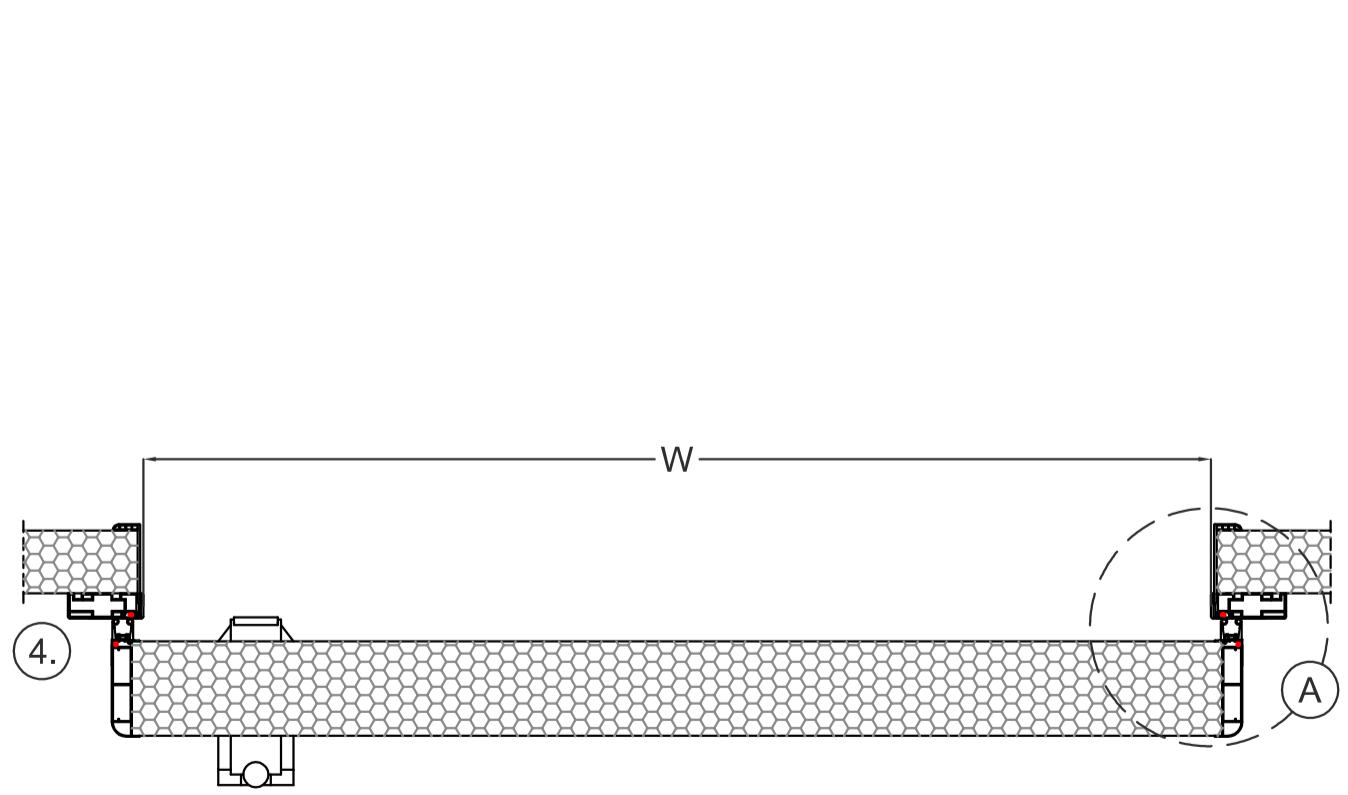

- D - Doorleaf thickness 150 mm
- H - Clear opening height
- W - Clear opening width
- P - Panel thickness
- PVC inner frame up to 150 mm
- Powder coated steel profile over 150 mm
- ⑤ Sliding door hardware
- ⑥ Doorleaf heating (40 W/m)
- ⑦ Doorframe heating (15 W/m)
- Cut out size for frame
- W+20 mm
- H+10 mm

IglooDoors® products are protected by RCD (Registered Community Design) rights, unauthorized replication of the products or infringement of the design right may result in legal consequences.
 IglooDoors® products are equipped with a valid National Technical Assessment supported by accredited tests from ÉMI.

Tárgy: IglooDoors® IDS150 -25/-40°C		 Hűtőépítő Kft. 3200 Gyöngyös Kenyérgyár út 9. 06 37 737 500
Dátum: 2024.01.02	Ajánlati ref.:	
Tervező: Istvánfy András	Oldalak: 1/1 oldal	